


EAS
 Gazette
 23rd July, 1920.

W. 2100
 N. 500
 N. 400
 N. 300

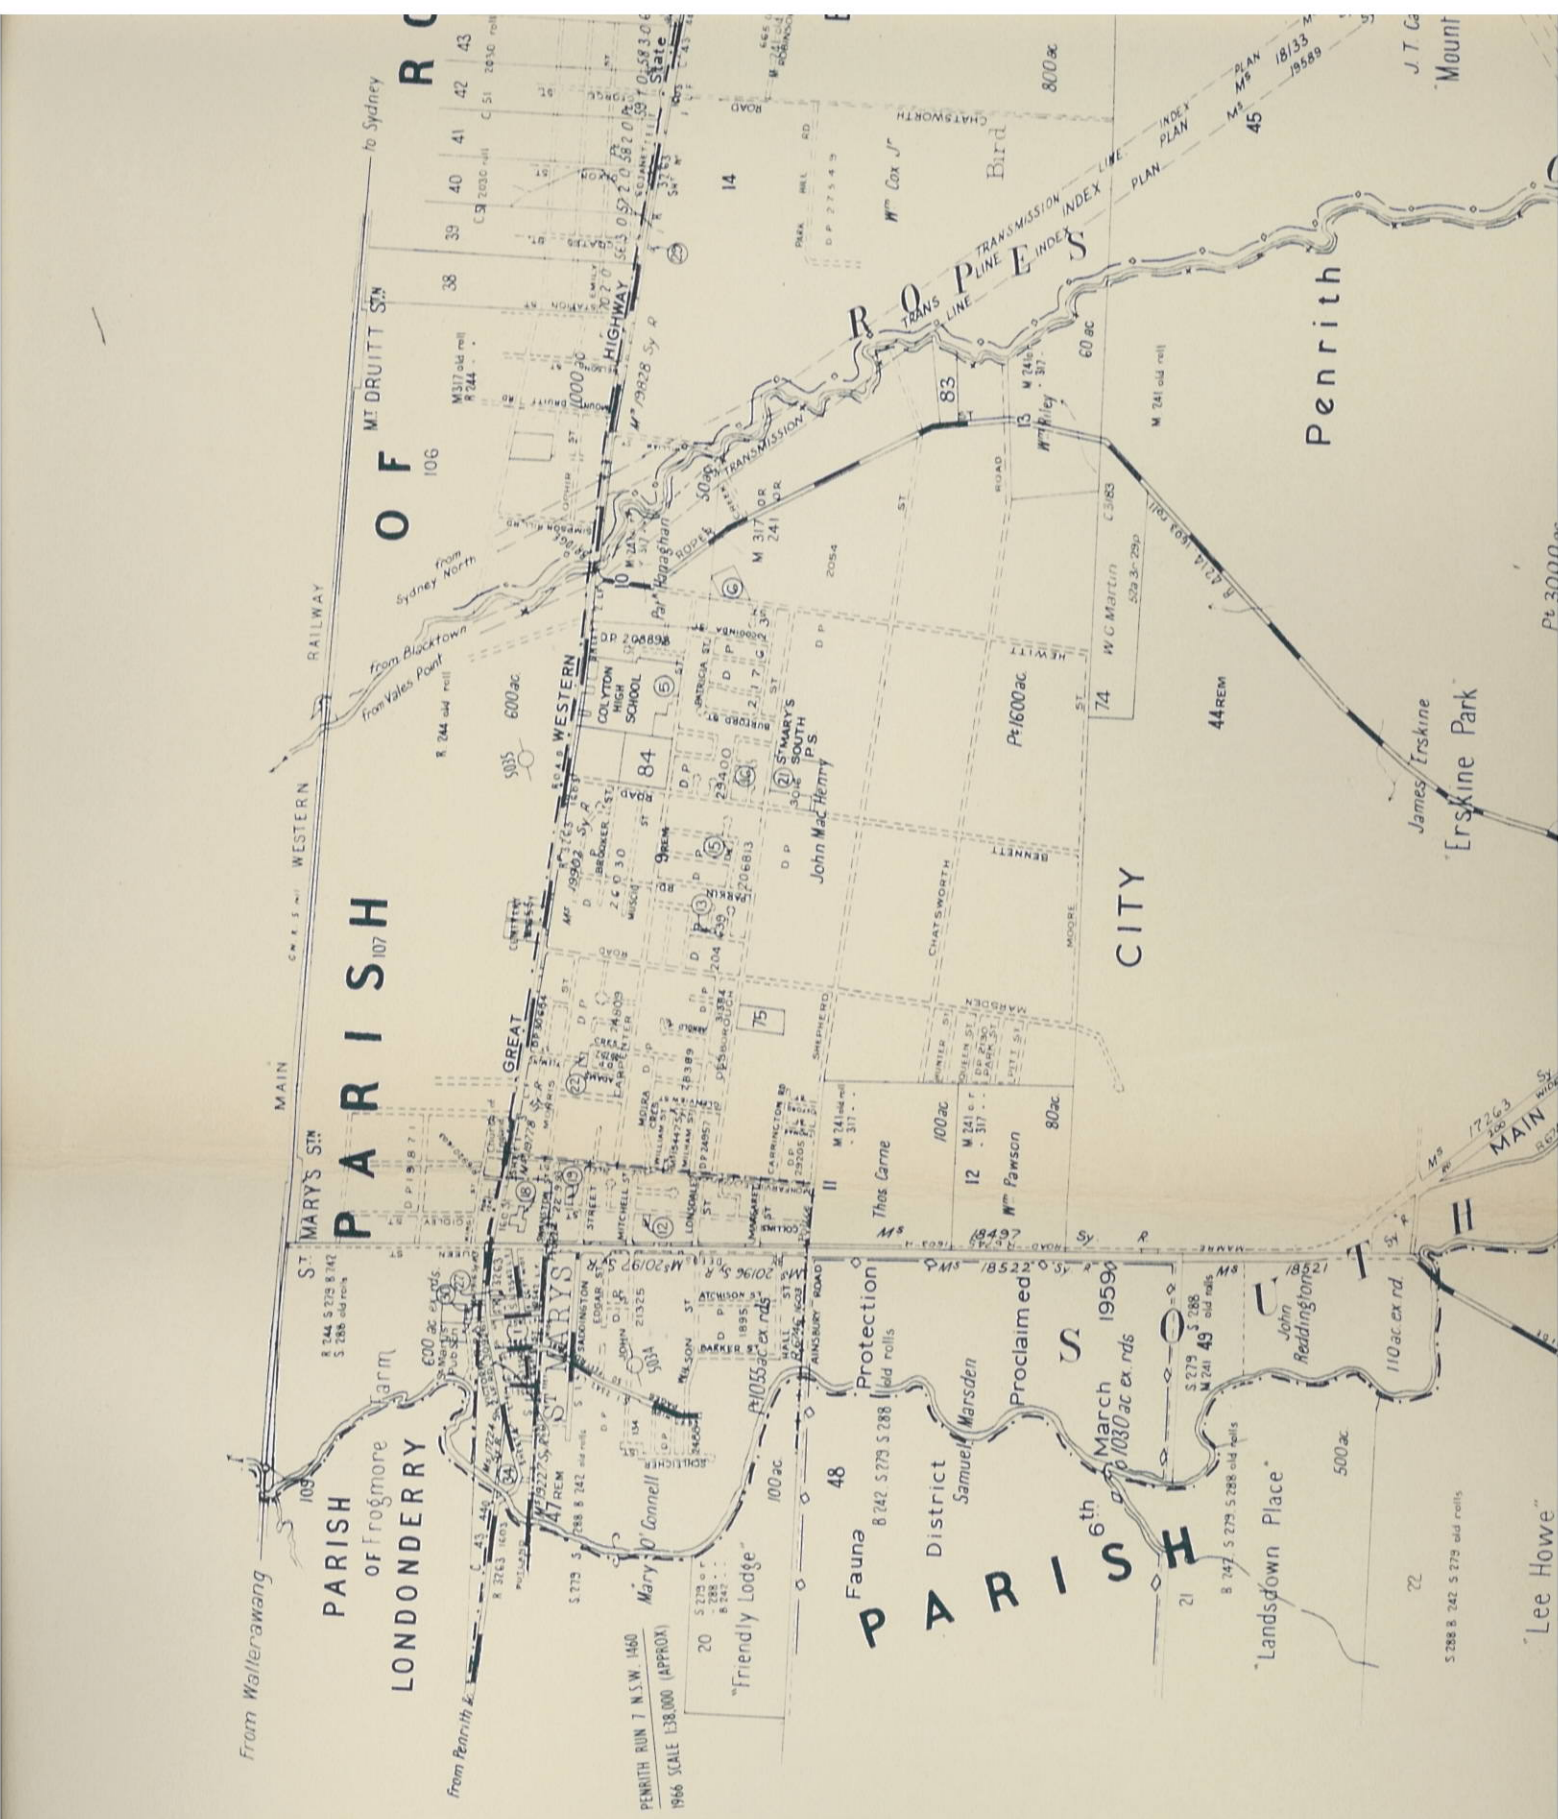

to Sydney
 RAILWAY
 WESTERN
 MAIN
 ST. MARY'S STN
 MT DRUITT STN
 HIGHWAY
 TRANSMISSION LINE
 INDEX PLAN
 PLAN
 M 1833
 18688
 J.T.G.
 Mount
 Pt. 3000